



BUILDING SECTION page 1 of 2

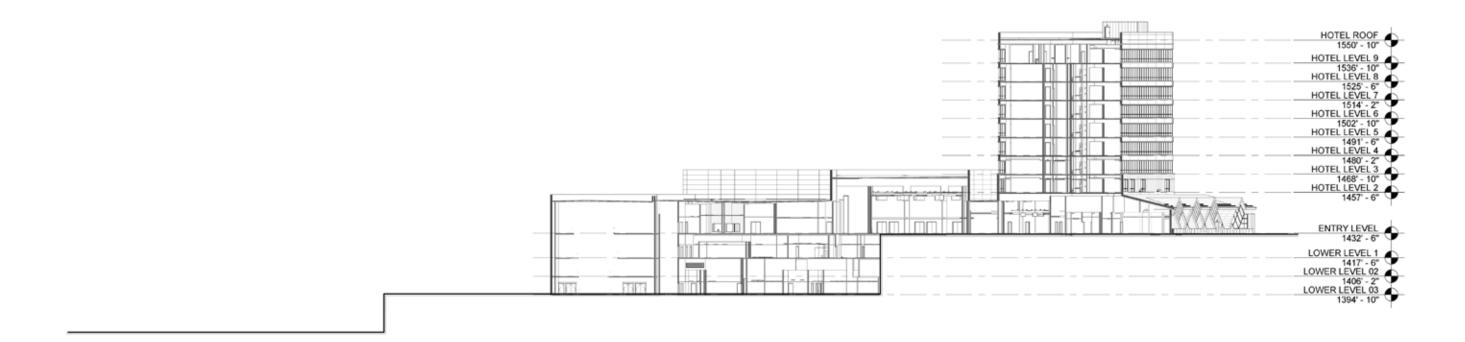

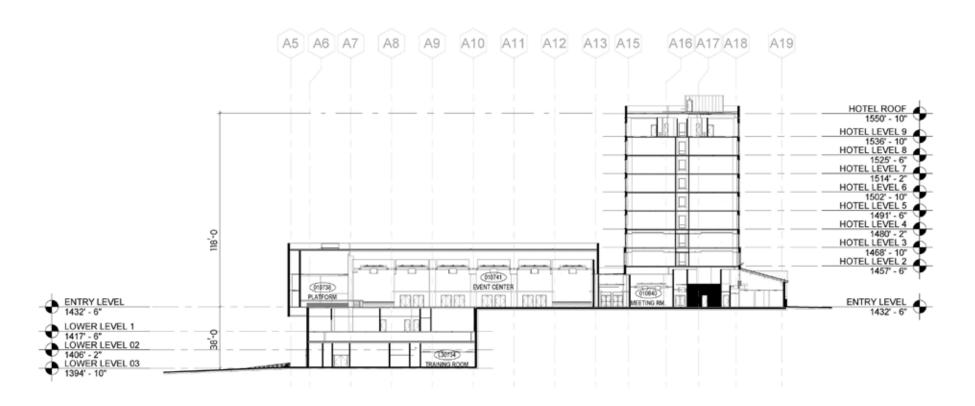

MONTREIGN

BUILDING SECTION page 2 of 2